


THIS DRAWING IS NOT TO BE SCALED.
ANY DIMENSIONAL ENQUIRIES MUST BE
REFERRED TO THE ARCHITECT.



Proposed ceramic fritted glazing: The white colour of glass comes from baked on ceramic dot - patterns, which reflect light and reduce glare. The fritted glass enhances the buildings environmental efficiency by acting as an intergrated sunscreen.

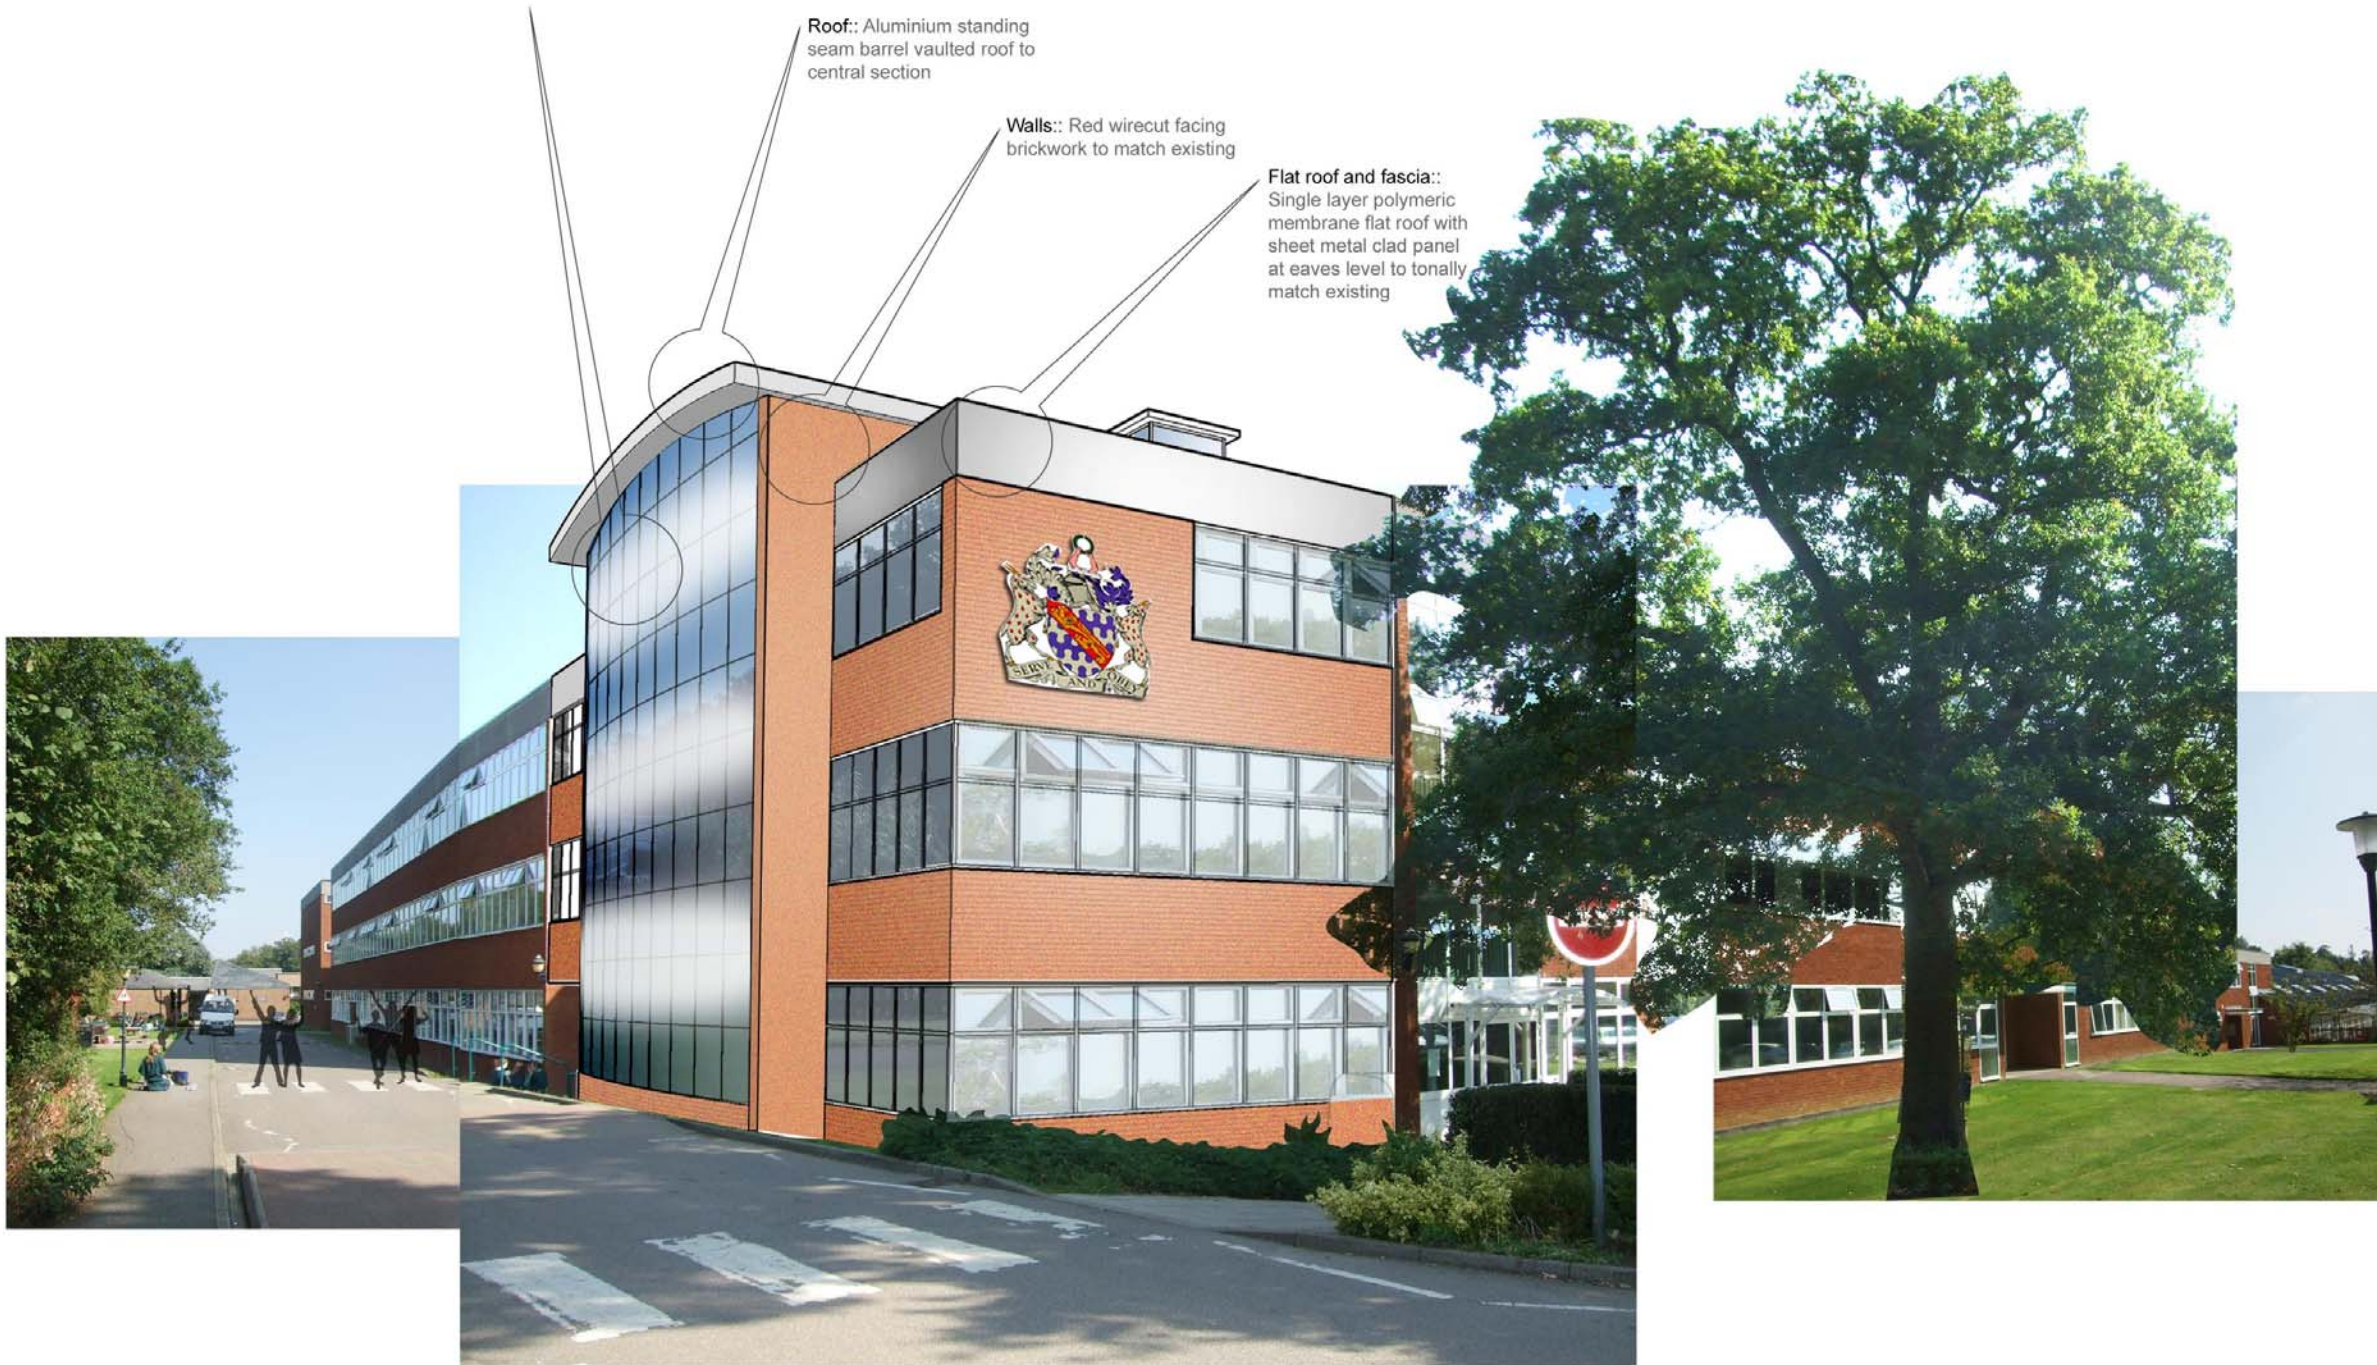

REF	REVISION	DATE
-----	----------	------

IID ARCHITECTS

1 VICTORIA VILLAS
RICHMOND
SURREY
TW9 2GW

T 020 3274 1000
F 020 3274 1001
E info@iid.co.uk

www.iid.co.uk



PROJECT

Haberdashers' Aske's school for girls

DRAWING TITLE

Visual

SCALE NTS @A3 DATE Oct 08

DRAWING No REV

1012 PL 09